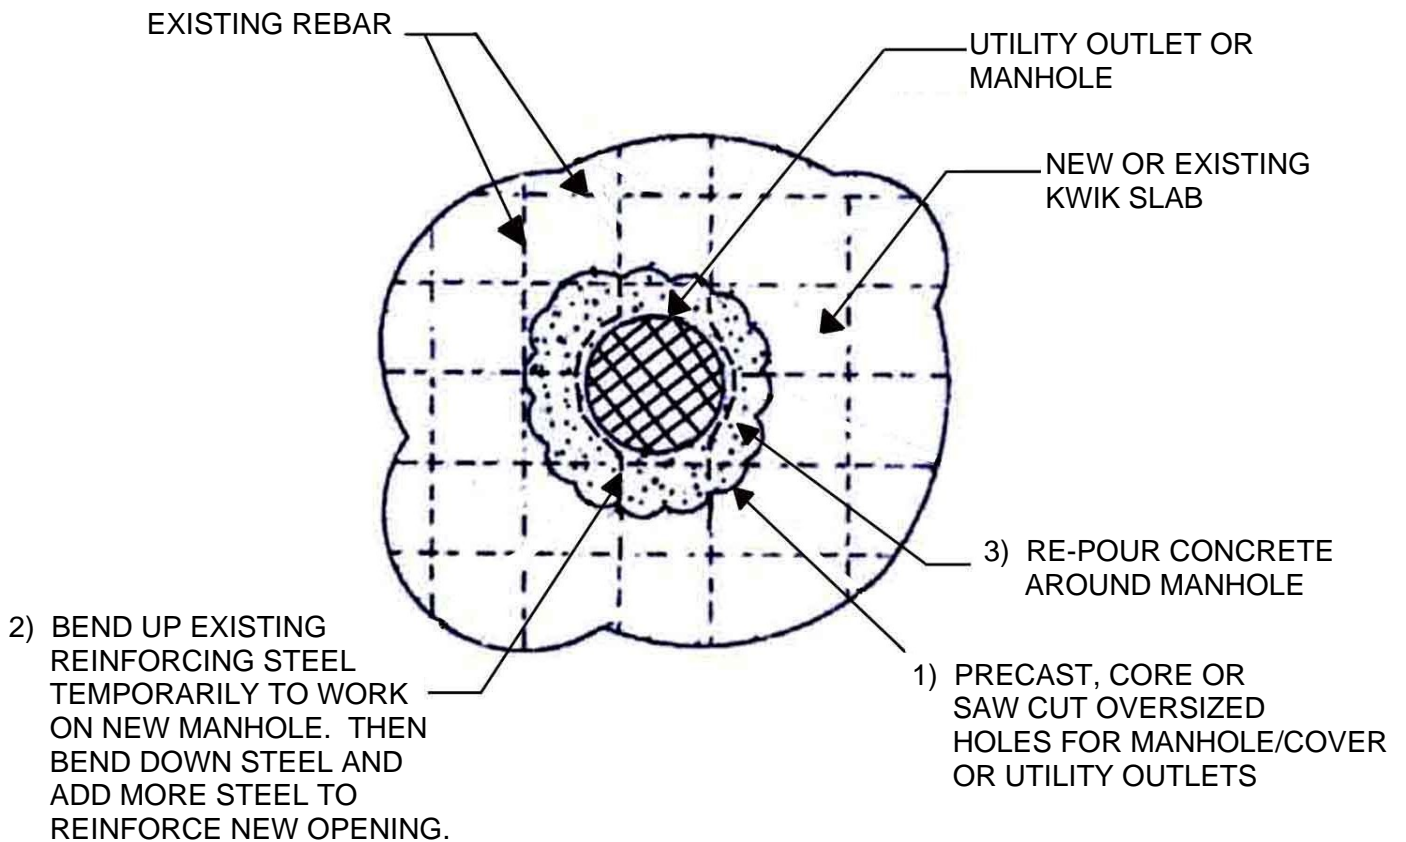


MANHOLE DETAIL

**PRECAST, CORE OR SAW CUT HOLES IN EXISTING KWIK SLAB
TO ACCOMMODATE MANHOLE COVERS AND OTHER UTILITY OUTLETS**

PLAN VIEW